
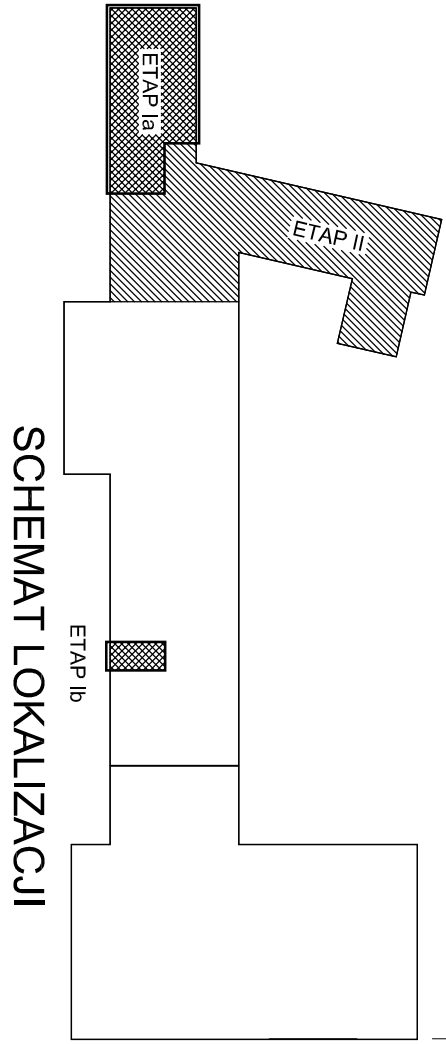


kanal oddymiający obudować systemowymi  
ściankami o klasie odporności pożarowej EI60  
np. systemowe rozwiązanie RIGIPS  
(po obrysie wyciętej płyty stropowej)

kłapa oddymiająca np. Ermont jednoskrzydłowa120x200  
czyżna powierzchnia oddymiania 1,50m<sup>2</sup>  
z owiewkami 1,73m<sup>2</sup> (wymagana 1,53m<sup>2</sup>)

stropowa płyta kanałowa 430x120cm do wycięcia  
dziurę po usuniętej płycie kanłowej częściowo  
zaślepić np.system RIGIPS

stropowe płyty kanłowe 430x120cm

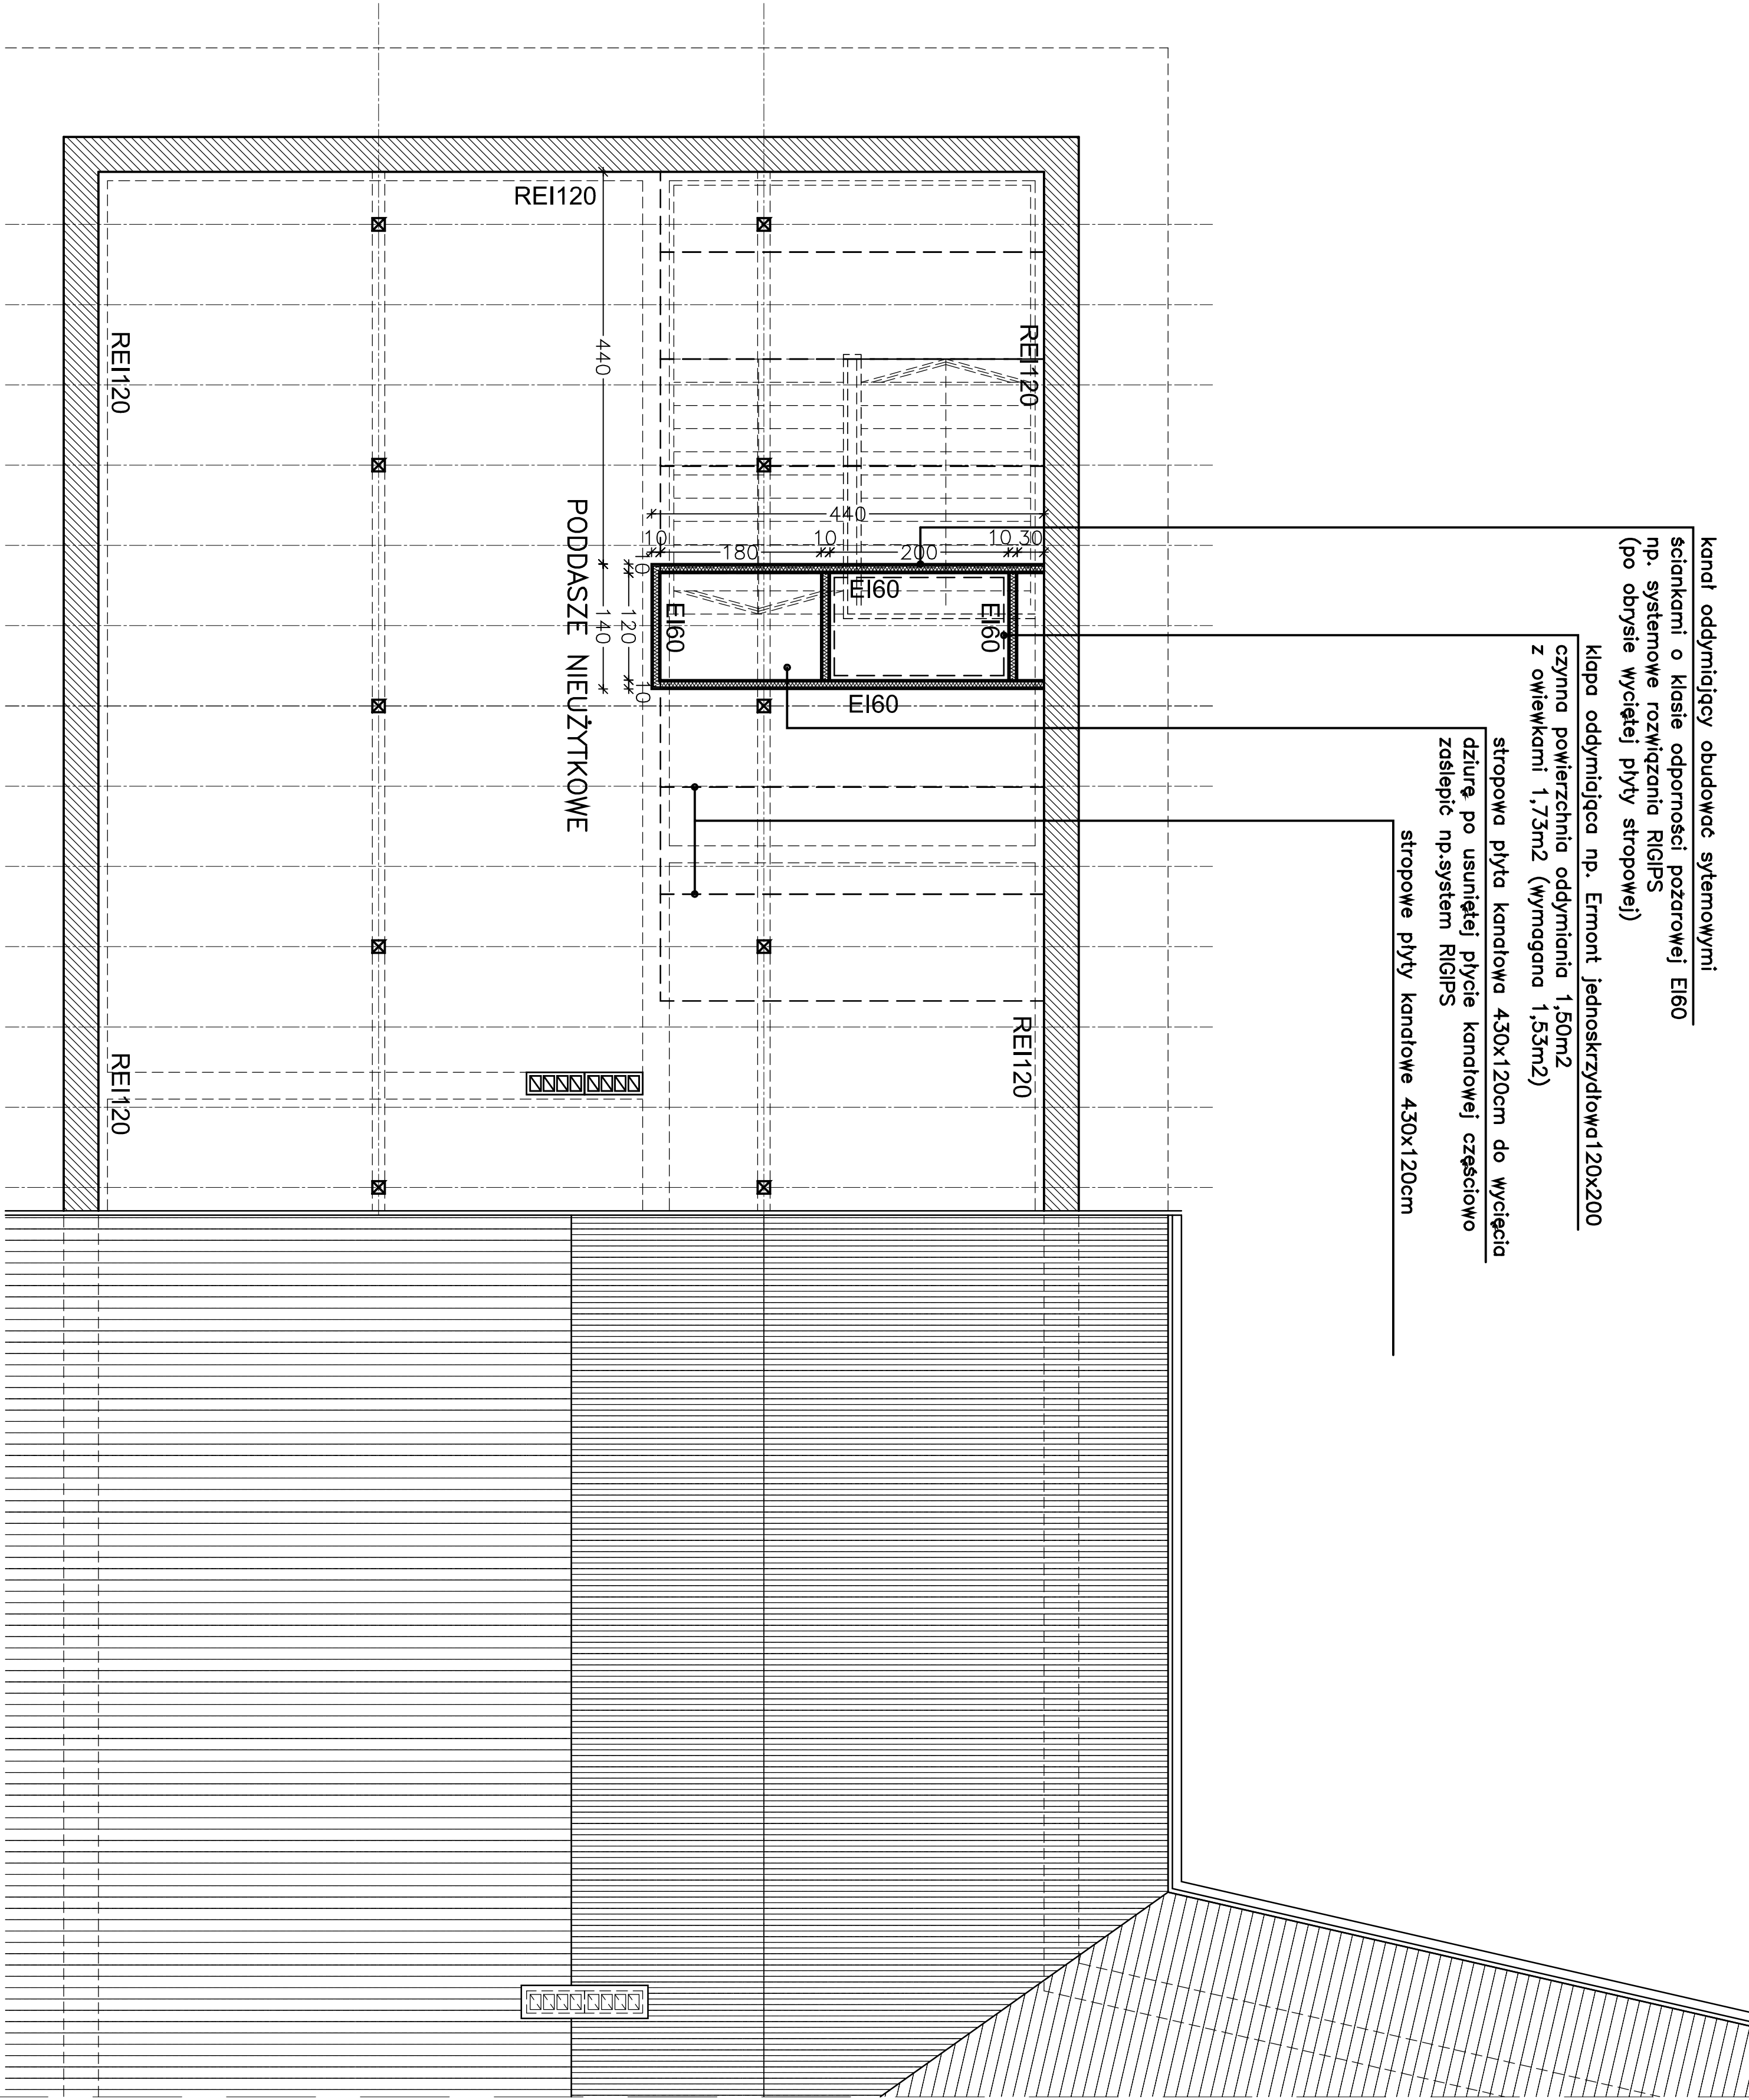

		Tytuł rys.		Nazwa:	
RZUT FRAGMENTU PODDASZA - ETAP I		PROJEKT ZMIANY SPOSOBU UŻYTKOWANIA PIĘTRA POŁUDNIOWO-ZACHODNIEGO SKŁADU BUDYNKU GIMNAZJUM NA PRZEDSZKOLE WRAZ Z MODERNIZACJĄ CZĘŚCI PARTERU W CELU LOKALIZACJI NOWEJ KOCHNI PRZEDSZKOLNEJ		Działka nr 15, 34-380 MŁÓWKA	
DZ. NR 414/17, OBRĘB EW.: 0003 MŁÓWKA		Skala:		Data:	
1:50		05.2017			
Tytuł rys.:		Imię i nazwisko:		Pozycja:	
arch. J. Brośław Szlagor		arch. J. Brośław Szlagor		arch. J. Brośław Szlagor	
arch. Mateusz Tyszkiewicz		arch. Mateusz Tyszkiewicz		arch. Mateusz Tyszkiewicz	
arch. Jakub Janik		arch. Jakub Janik		arch. Jakub Janik	
